



REVISIONS		
DATE	NAME	LIC. No.

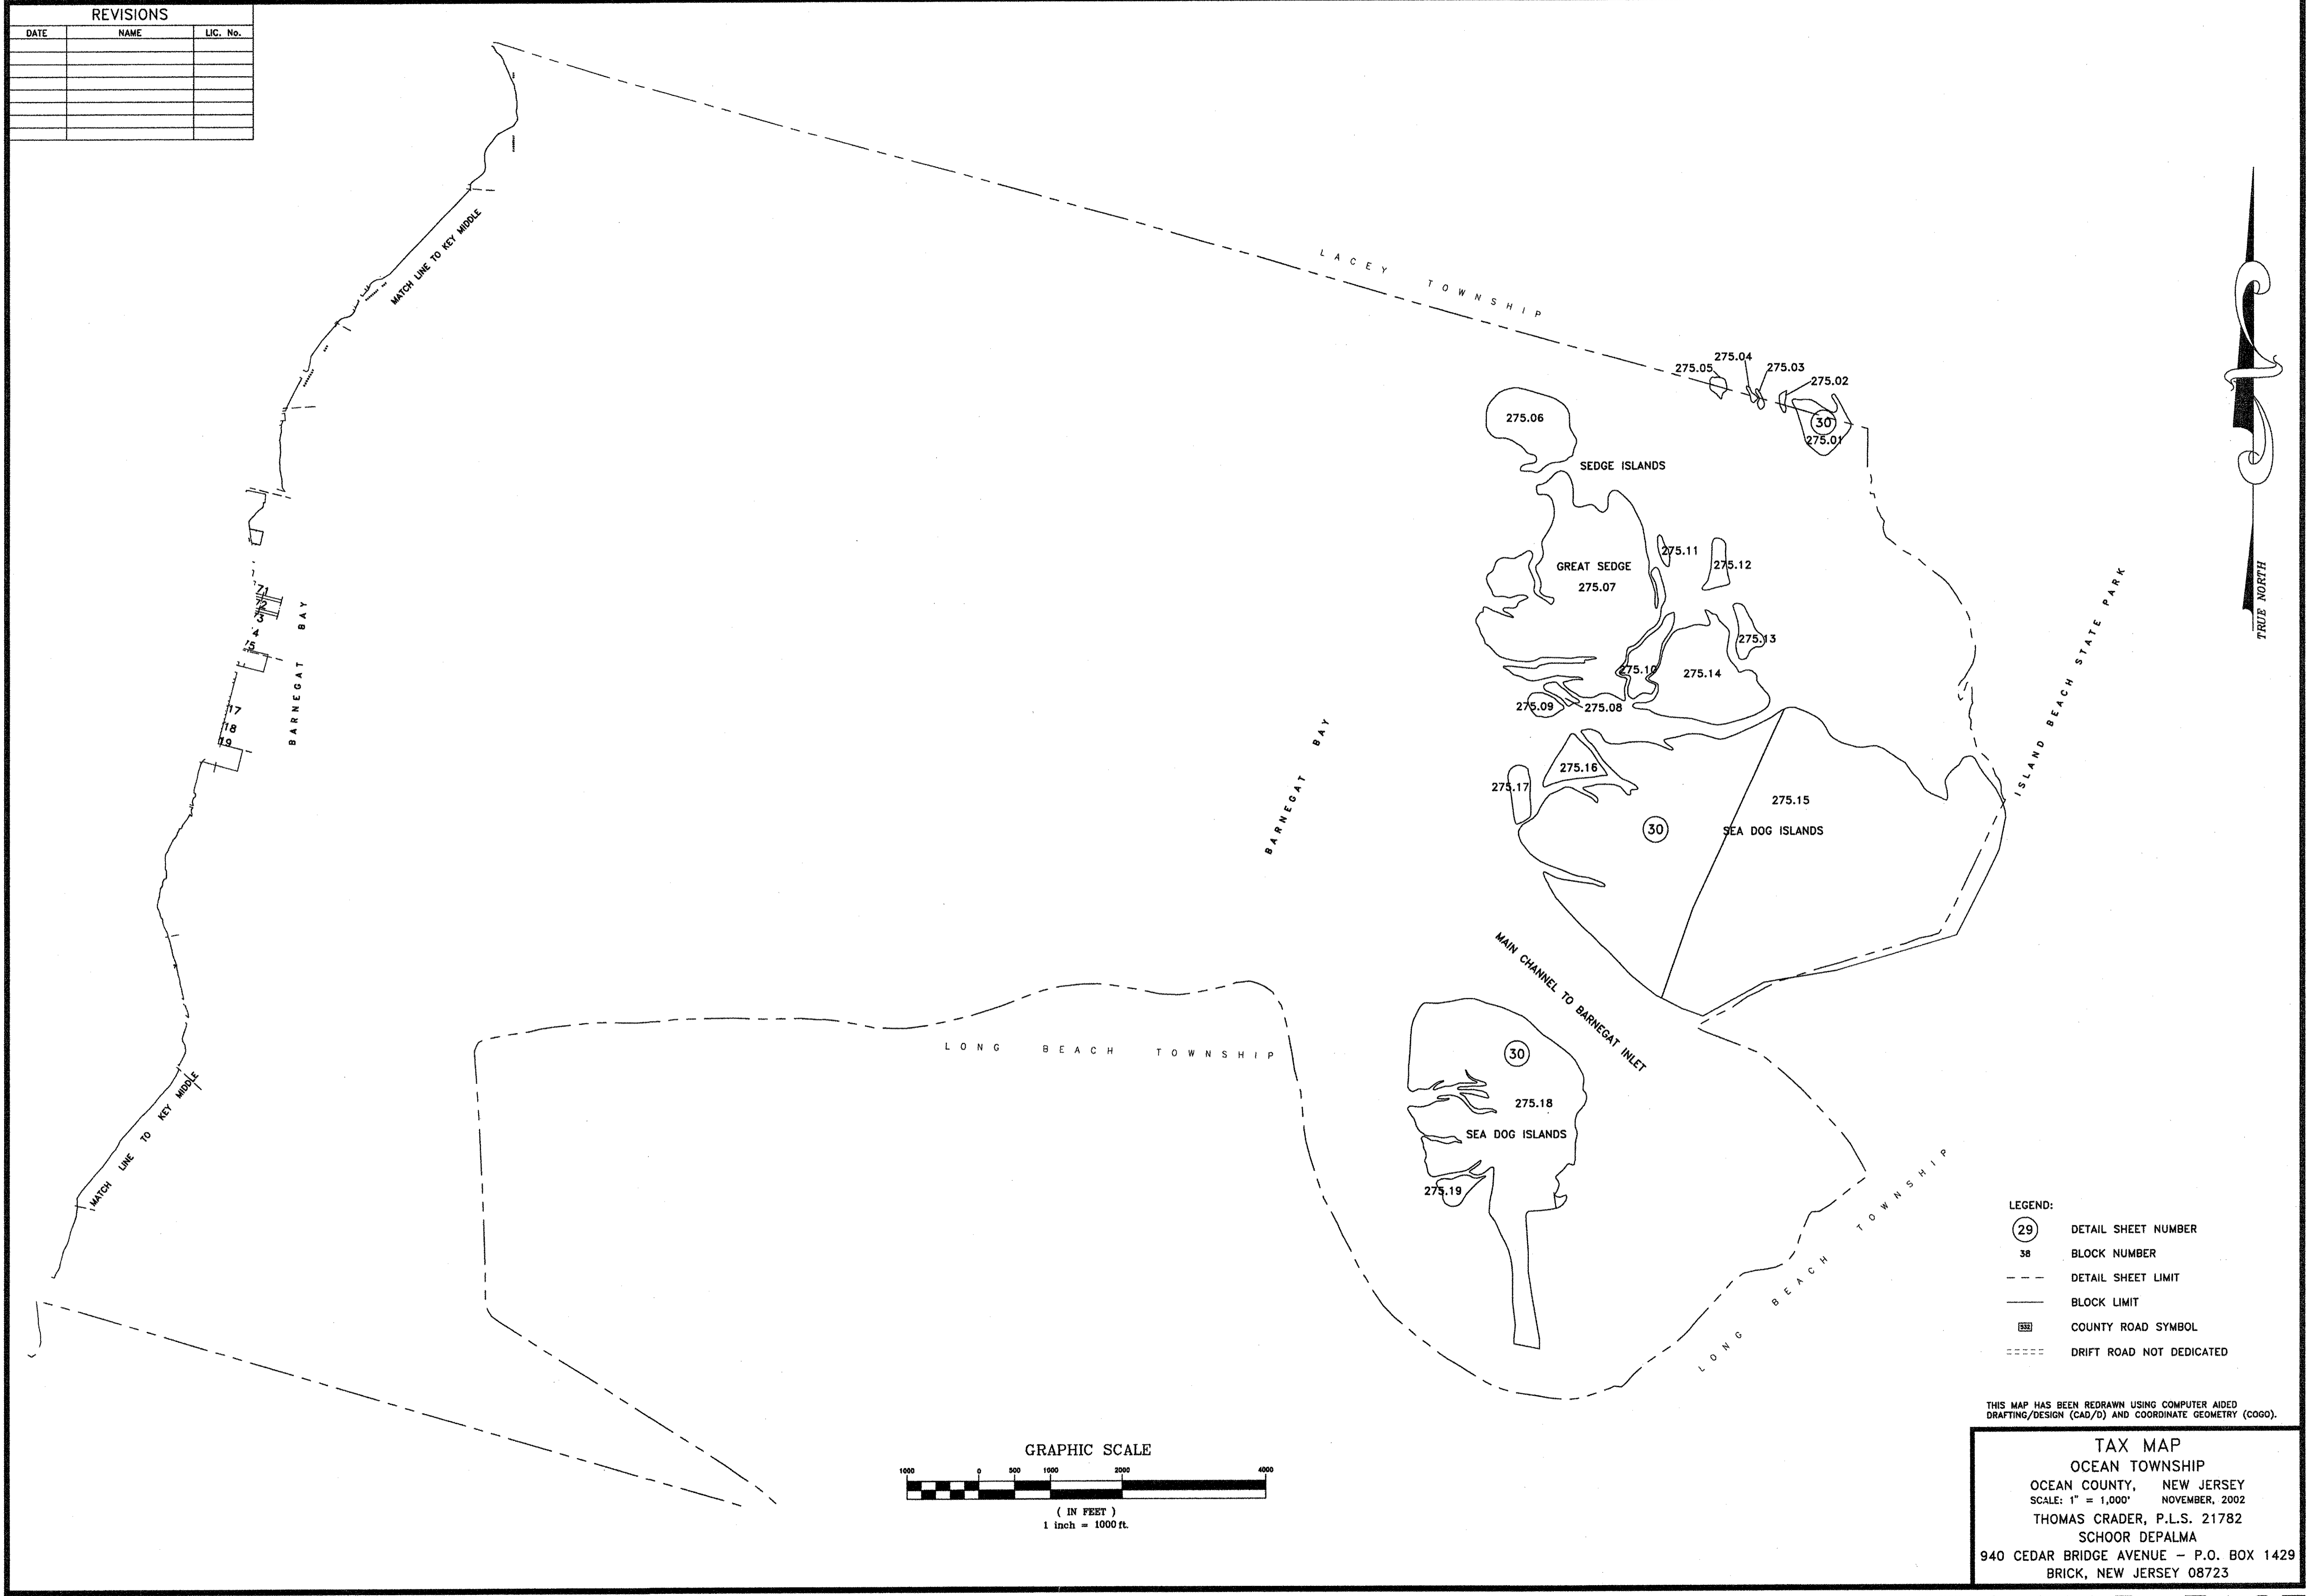

- LEGEND:
- 29 DETAIL SHEET NUMBER
  - 38 BLOCK NUMBER
  - - - - - DETAIL SHEET LIMIT
  - BLOCK LIMIT
  - 30 COUNTY ROAD SYMBOL
  - - - - - DRIFT ROAD NOT DEDICATED

THIS MAP HAS BEEN REDRAWN USING COMPUTER AIDED DRAFTING/DESIGN (CAD/D) AND COORDINATE GEOMETRY (COCO).

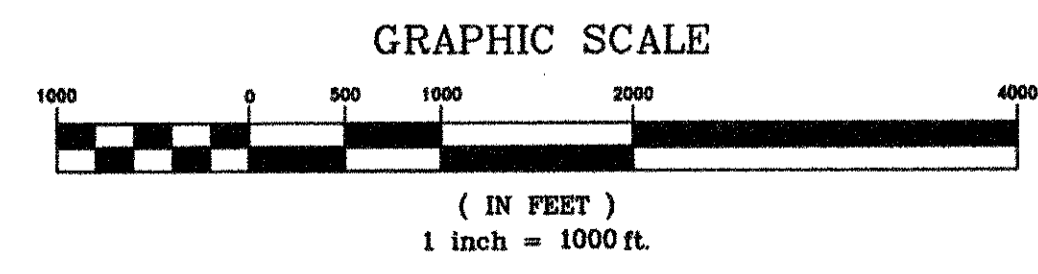

**TAX MAP**  
 OCEAN TOWNSHIP  
 OCEAN COUNTY, NEW JERSEY  
 SCALE: 1" = 1,000' NOVEMBER, 2002  
 THOMAS CRADER, P.L.S. 21782  
 SCHOOR DEPALMA  
 940 CEDAR BRIDGE AVENUE - P.O. BOX 1429  
 BRICK, NEW JERSEY 08723