



REVISIONS		
DATE	NAME	LIC. No.

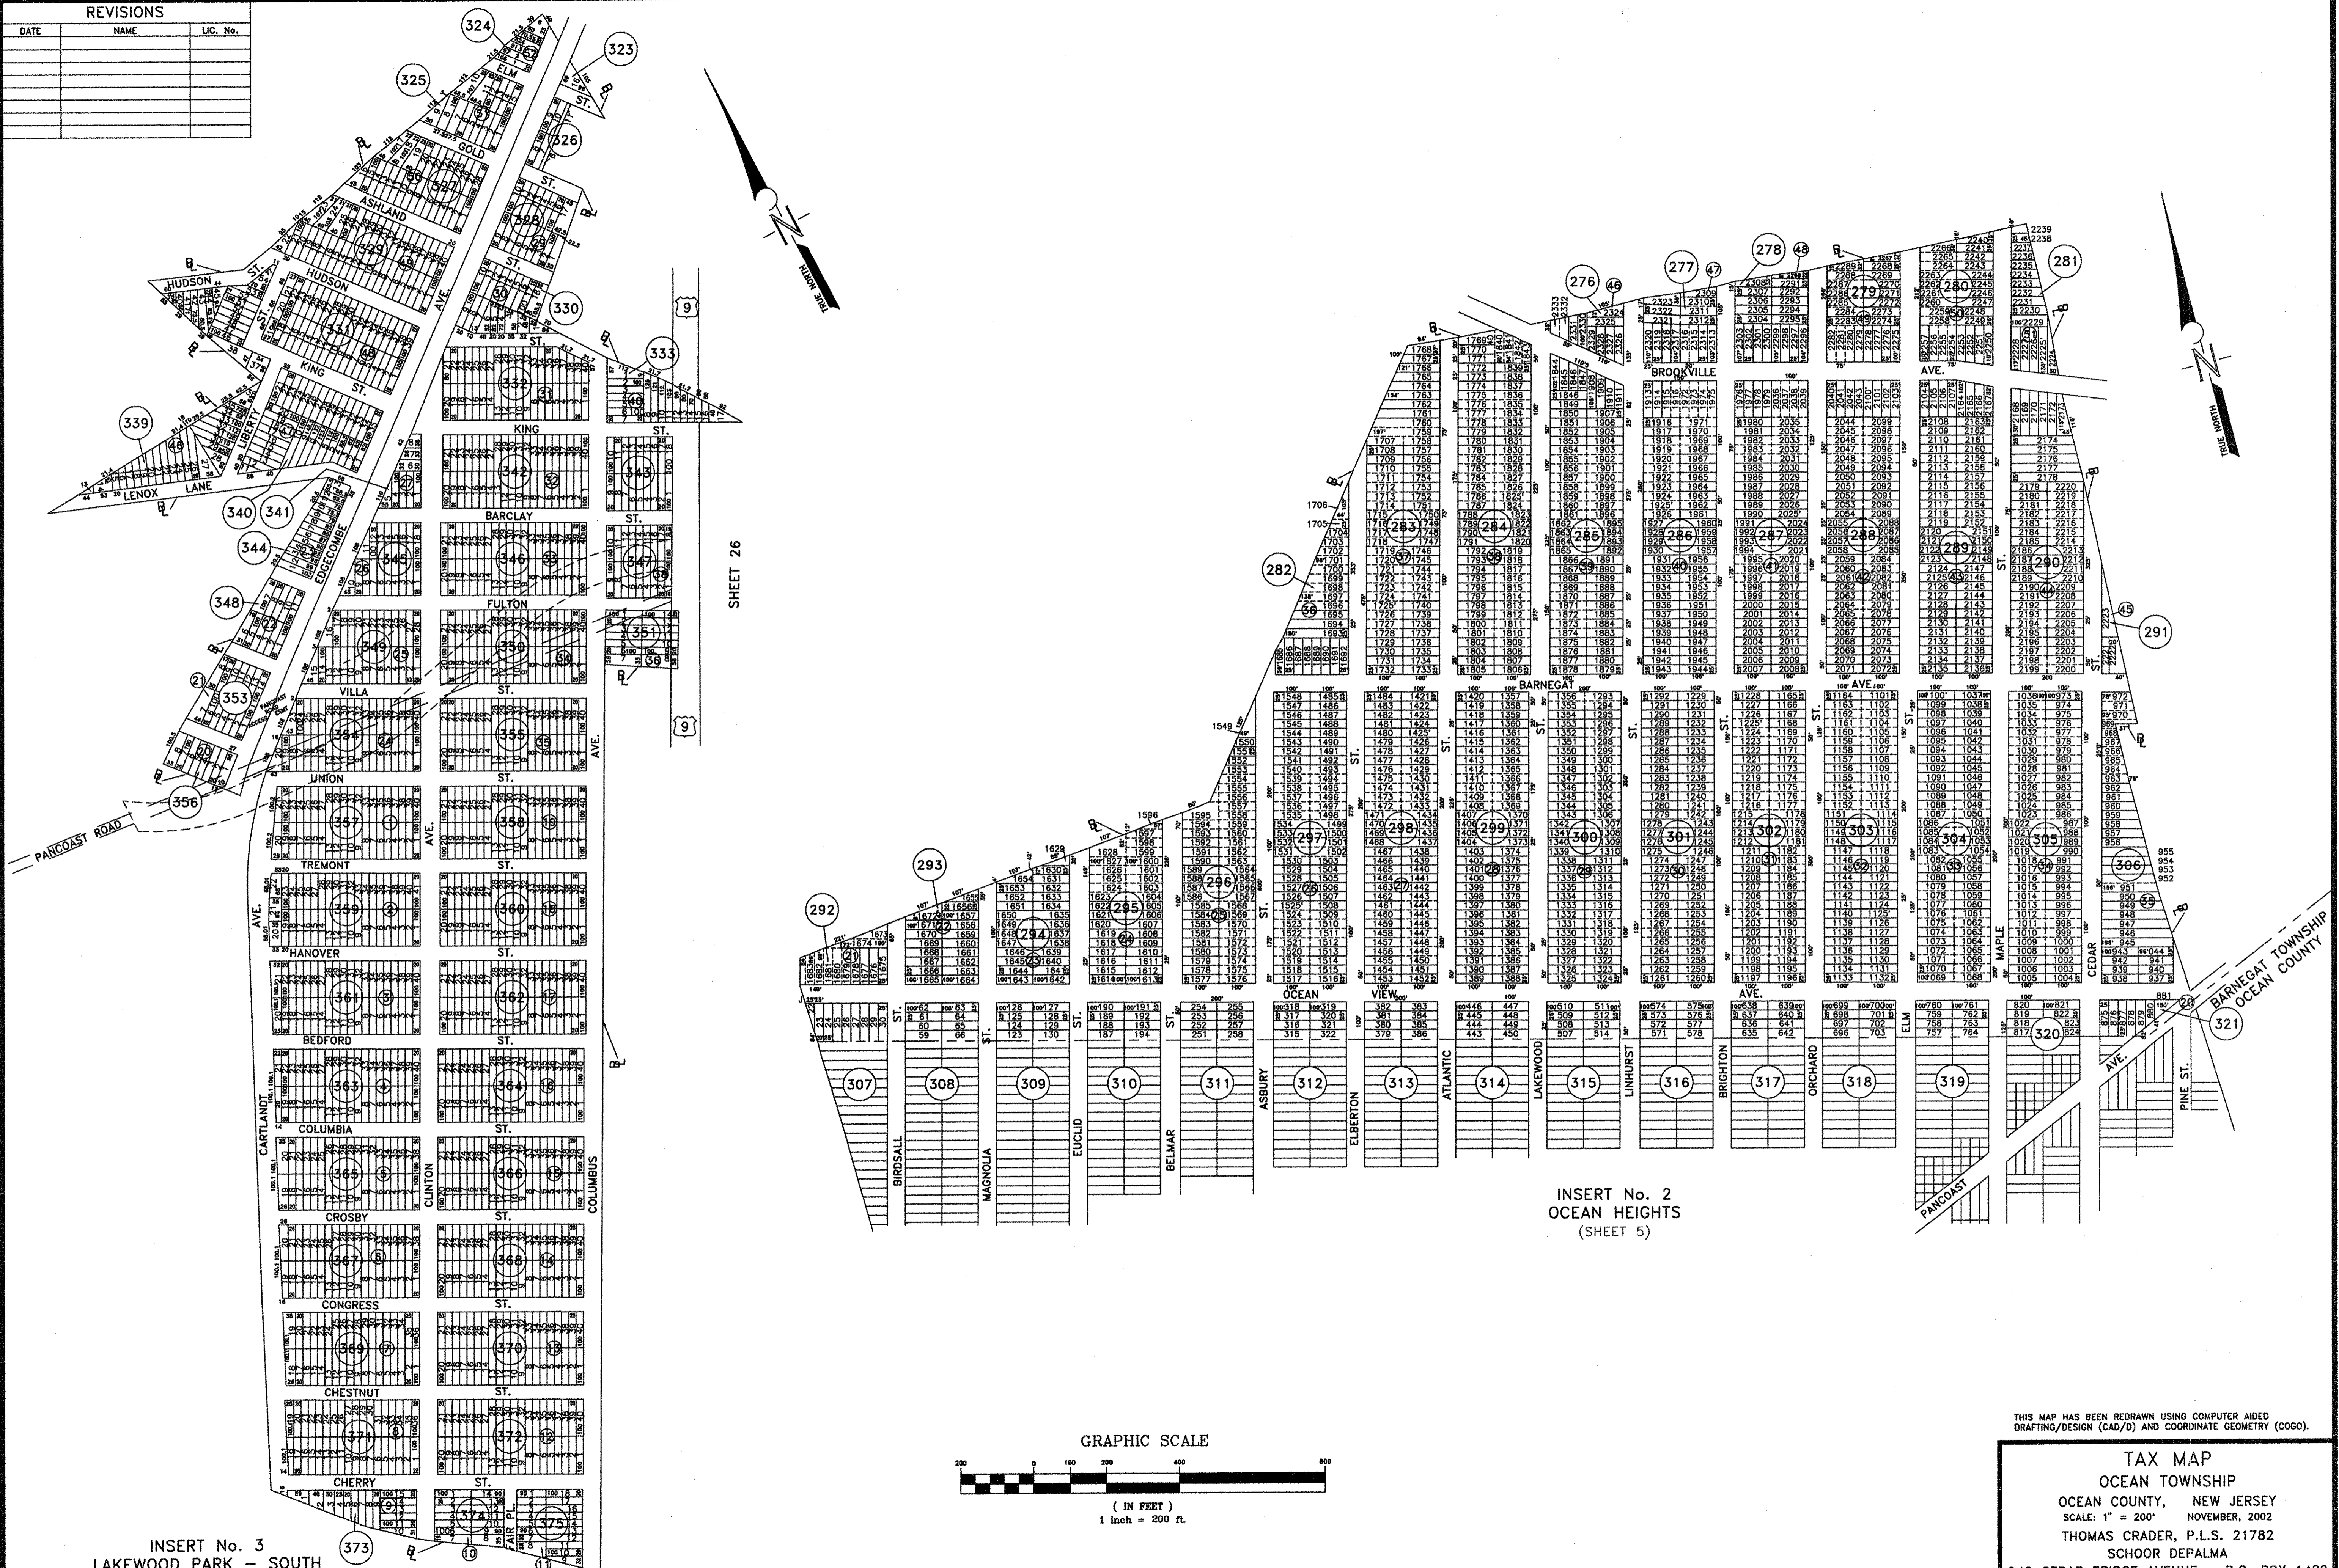

SHEET 26

INSERT No. 3
LAKEWOOD PARK - SOUTH
(SHEET 9)

INSERT No. 2
OCEAN HEIGHTS
(SHEET 5)

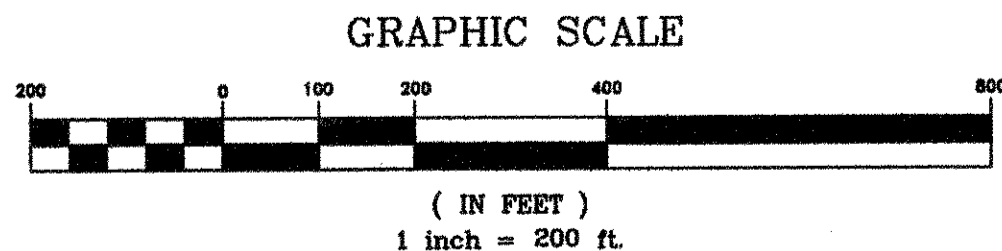

THIS MAP HAS BEEN REDRAWN USING COMPUTER AIDED DRAFTING/DESIGN (CAD/D) AND COORDINATE GEOMETRY (COGO).

TAX MAP
OCEAN TOWNSHIP
OCEAN COUNTY, NEW JERSEY
SCALE: 1" = 200' NOVEMBER, 2002
THOMAS CRADER, P.L.S. 21782
SCHOOR DEPALMA
940 CEDAR BRIDGE AVENUE - P.O. BOX 1429
BRICK, NEW JERSEY 08723