



| REVISIONS | | |
|-----------|--------------------------|----------|
| DATE | NAME | LIC. No. |
| 12/31/13 | MICHAEL S. FINNEGAN, PLS | GS34851 |
| 12/31/16 | MICHAEL S. FINNEGAN, PLS | GS34851 |
| | | |
| | | |
| | | |
| | | |

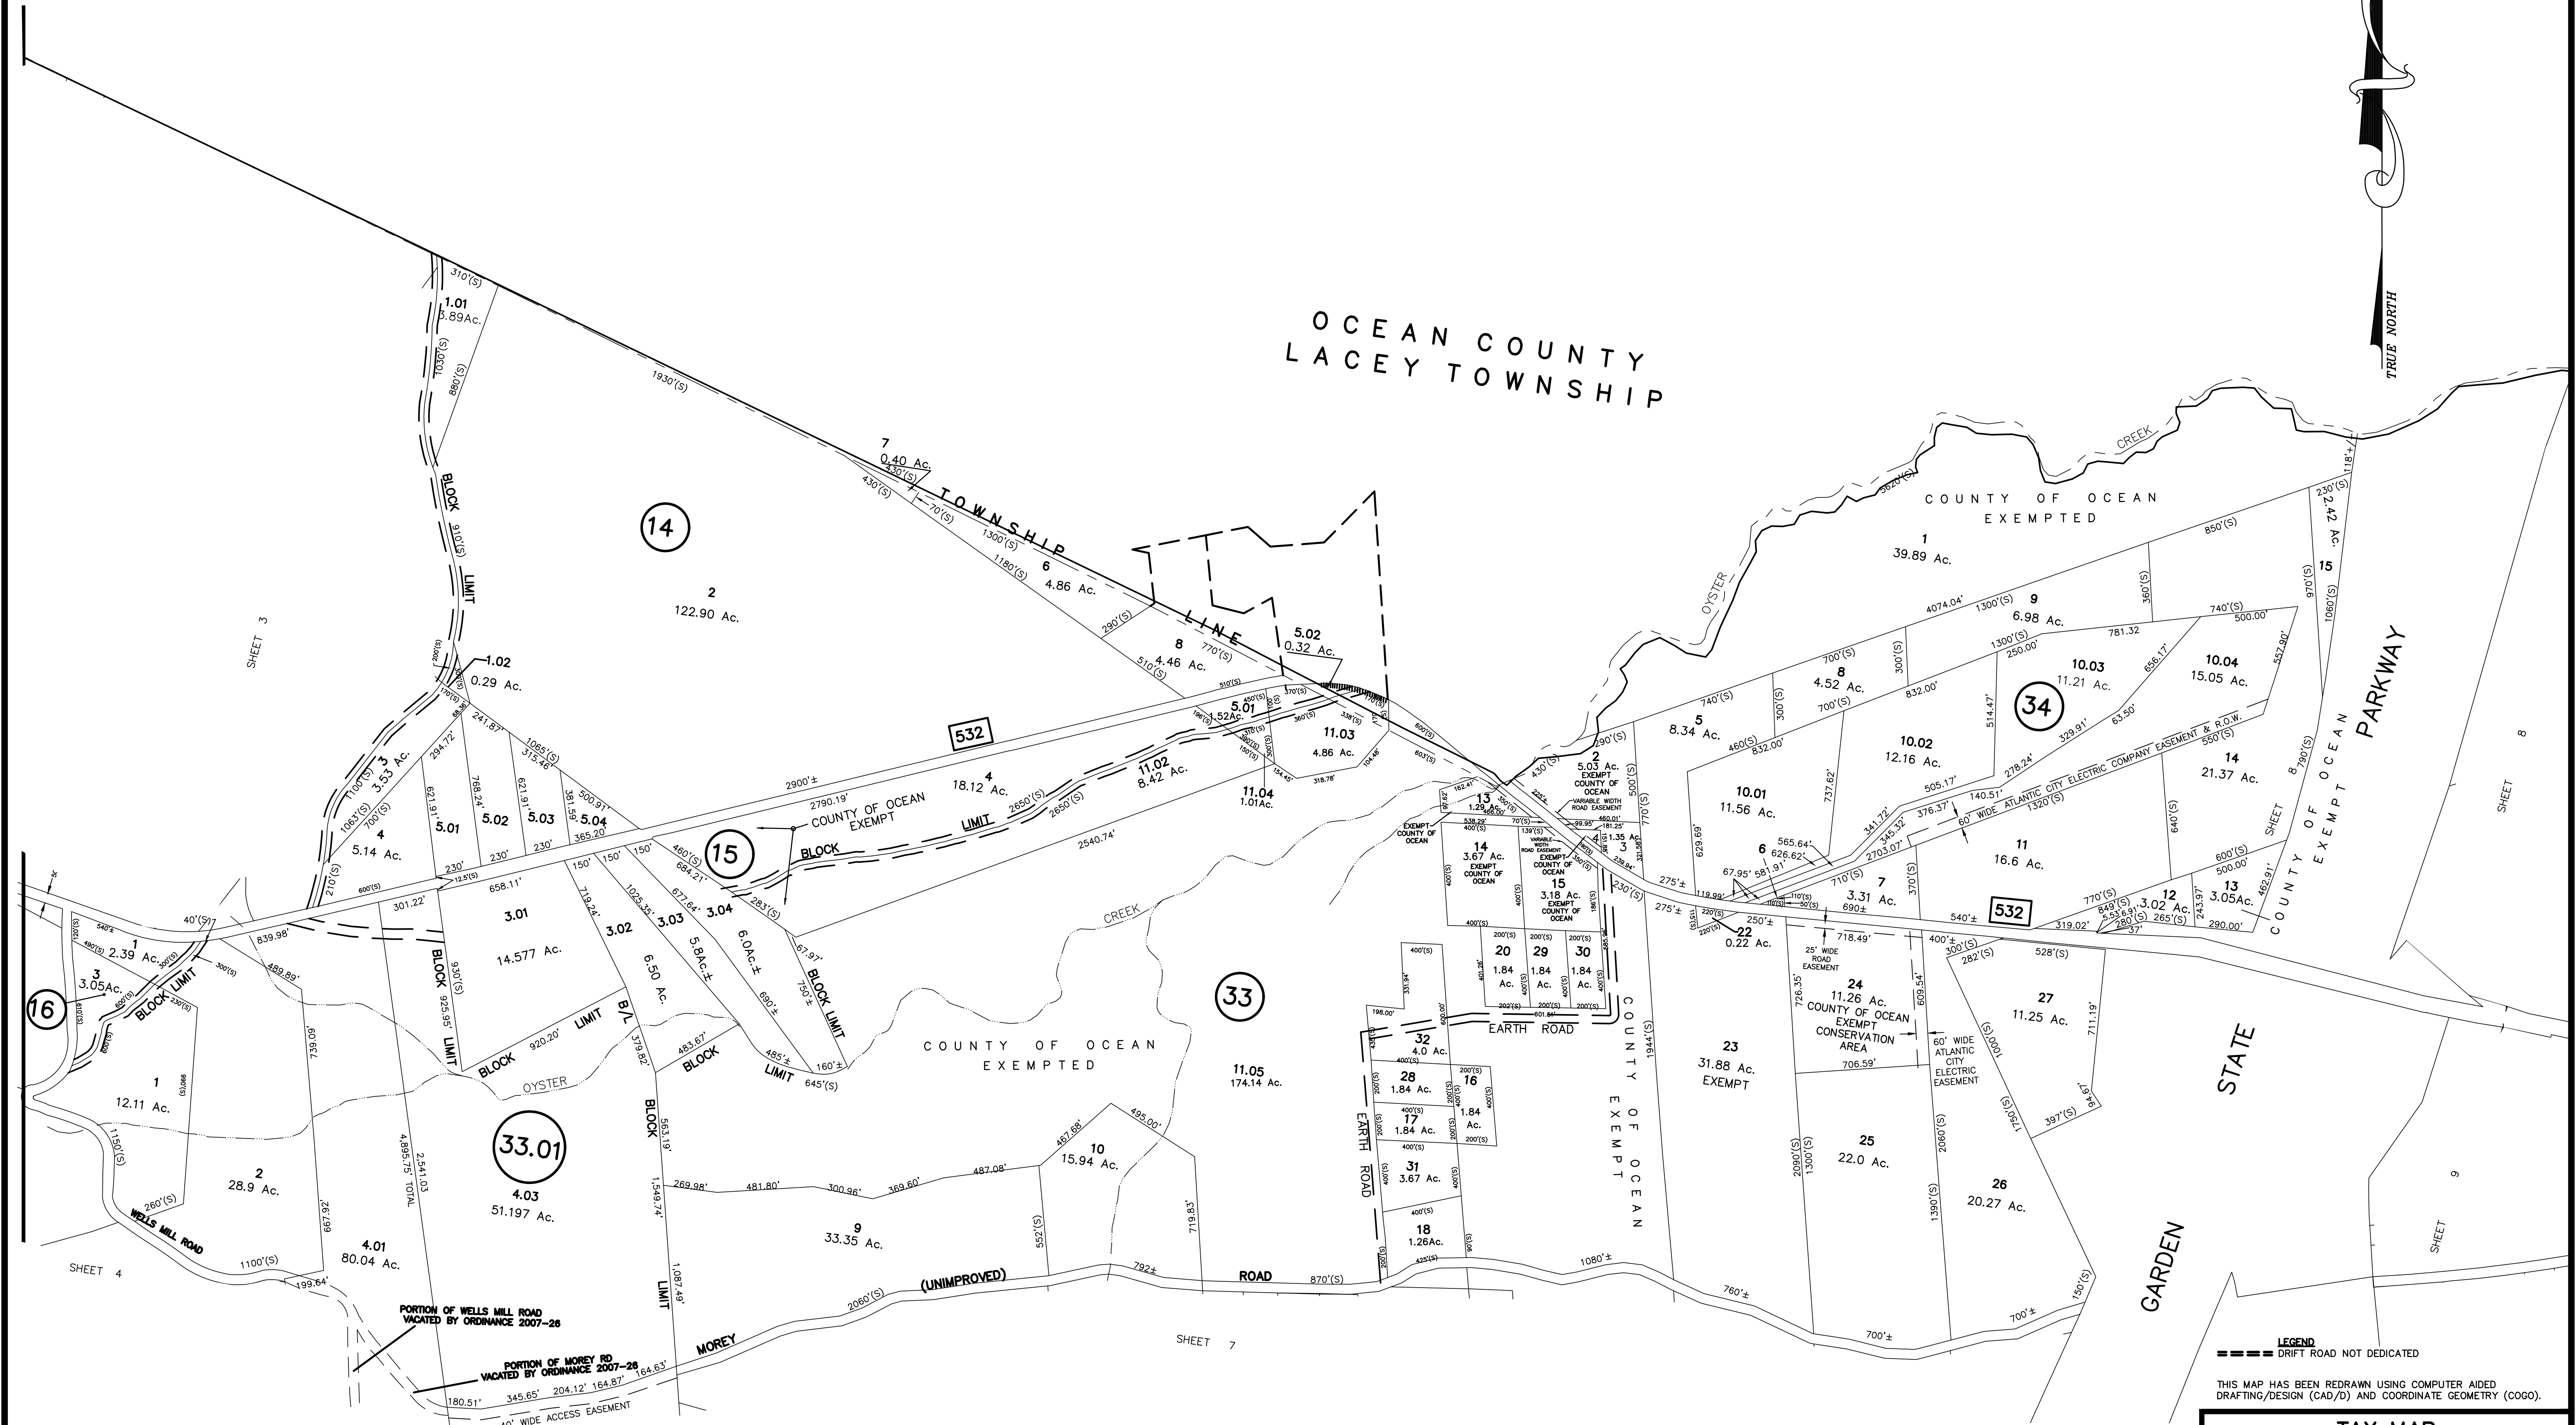

LEGEND
 --- DRIFT ROAD NOT DEDICATED

THIS MAP HAS BEEN REDRAWN USING COMPUTER AIDED DRAFTING/DESIGN (CAD/D) AND COORDINATE GEOMETRY (COGO).

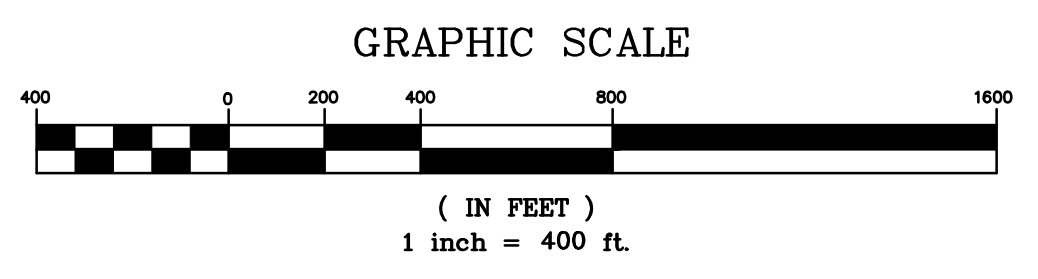

TAX MAP
OCEAN TOWNSHIP
 OCEAN COUNTY, NEW JERSEY
 SCALE: 1" = 400' NOVEMBER, 2002
 THOMAS CRADER, P.L.S. 21782
 SCHOOR DEPALMA
 940 CEDAR BRIDGE AVENUE - P.O. BOX 1429
 BRICK, NEW JERSEY 08723