
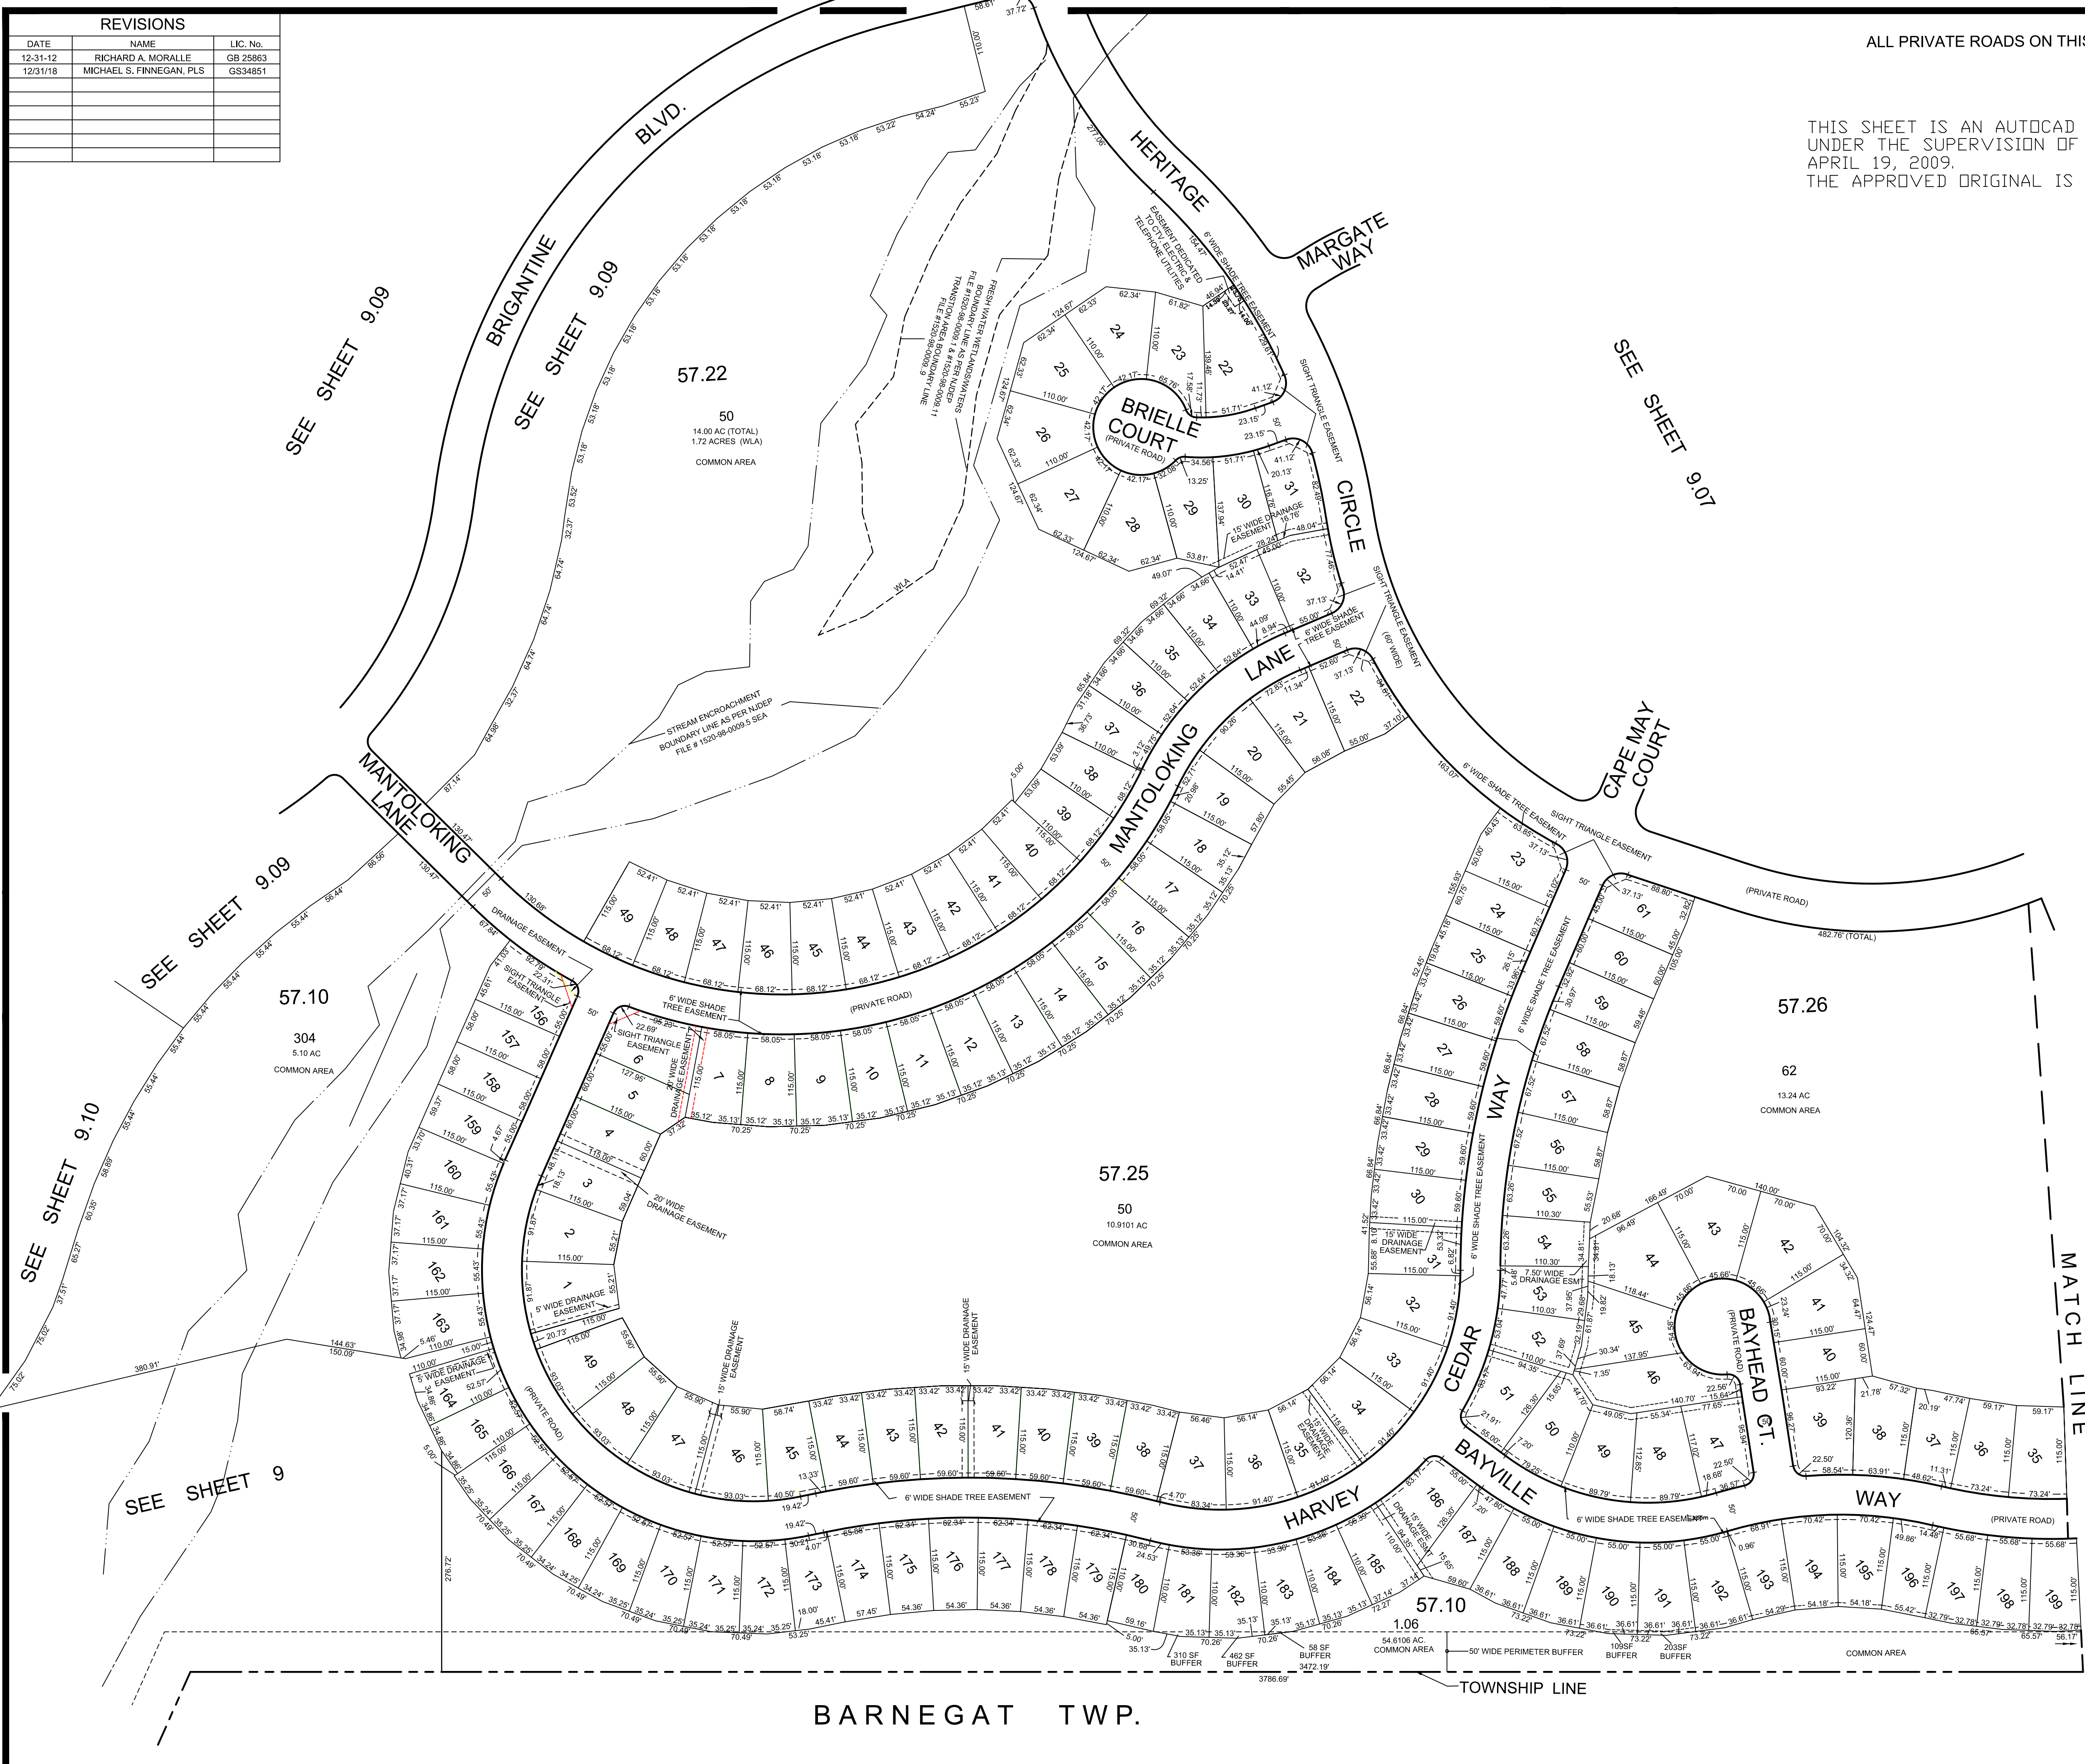


REVISIONS		
DATE	NAME	LIC. No.
12-31-12	RICHARD A. MORALLE	GB 25863
12/31/18	MICHAEL S. FINNEGAN, PLS	GS34851

ALL PRIVATE ROADS ON THIS SHEET ARE KNOWN AS LOT 1 IN BLOCK 57.01

THIS SHEET IS AN AUTOCAD COMPUTER GENERATED DRAWING. THIS WAS DONE UNDER THE SUPERVISION OF JAMES R. DATZ, NJ LIC #24GS03671900 DATED APRIL 19, 2009. THE APPROVED ORIGINAL IS ON FILE IN THE ENGINEER'S OFFICE.

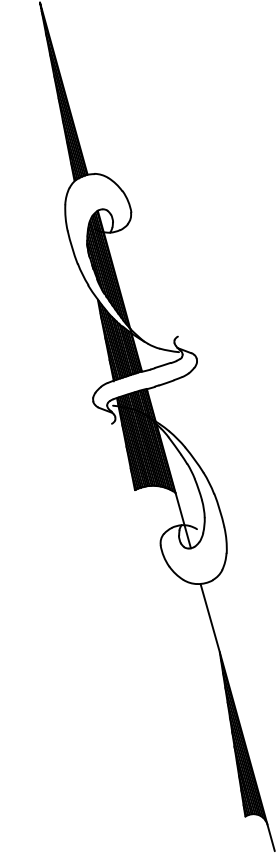

SEE SHEET 9.09

SEE SHEET 9.09

SEE SHEET 9.07

SEE SHEET 9.10

SEE SHEET 9.09

SEE SHEET 9

SEE SHEET 9.06

MATCH LINE

BARNEGAT TWP.

TOWNSHIP LINE

GREENBRIAR OCEANAIRE  
**TAX MAP**  
 OCEAN TOWNSHIP  
 OCEAN COUNTY, NEW JERSEY

SCALE: 1" = 100' APRIL 19, 2009  
 JAMES R. DATZ  
 N.J. LIC. #24GS03671900  
 200 HIGH STREET, MOUNT HOLLY, N.J.