


THIS SHEET IS AN AUTOCAD COMPUTER GENERATED DRAWING.  
THIS WAS DONE UNDER THE SUPERVISION OF T. RONALD GSELL, P.E. & P.L.S.  
LICENSED LAND SURVEYOR N.J. LICENSE NO. 12812 DATED MAY 8, 2002.  
THE APPROVED ORIGINAL IS ON FILE IN THE ENGINEER'S OFFICE.

ALL PRIVATE ROADS ON THIS SHEET ARE KNOWN AS LOT 1 IN BLOCK 57.01

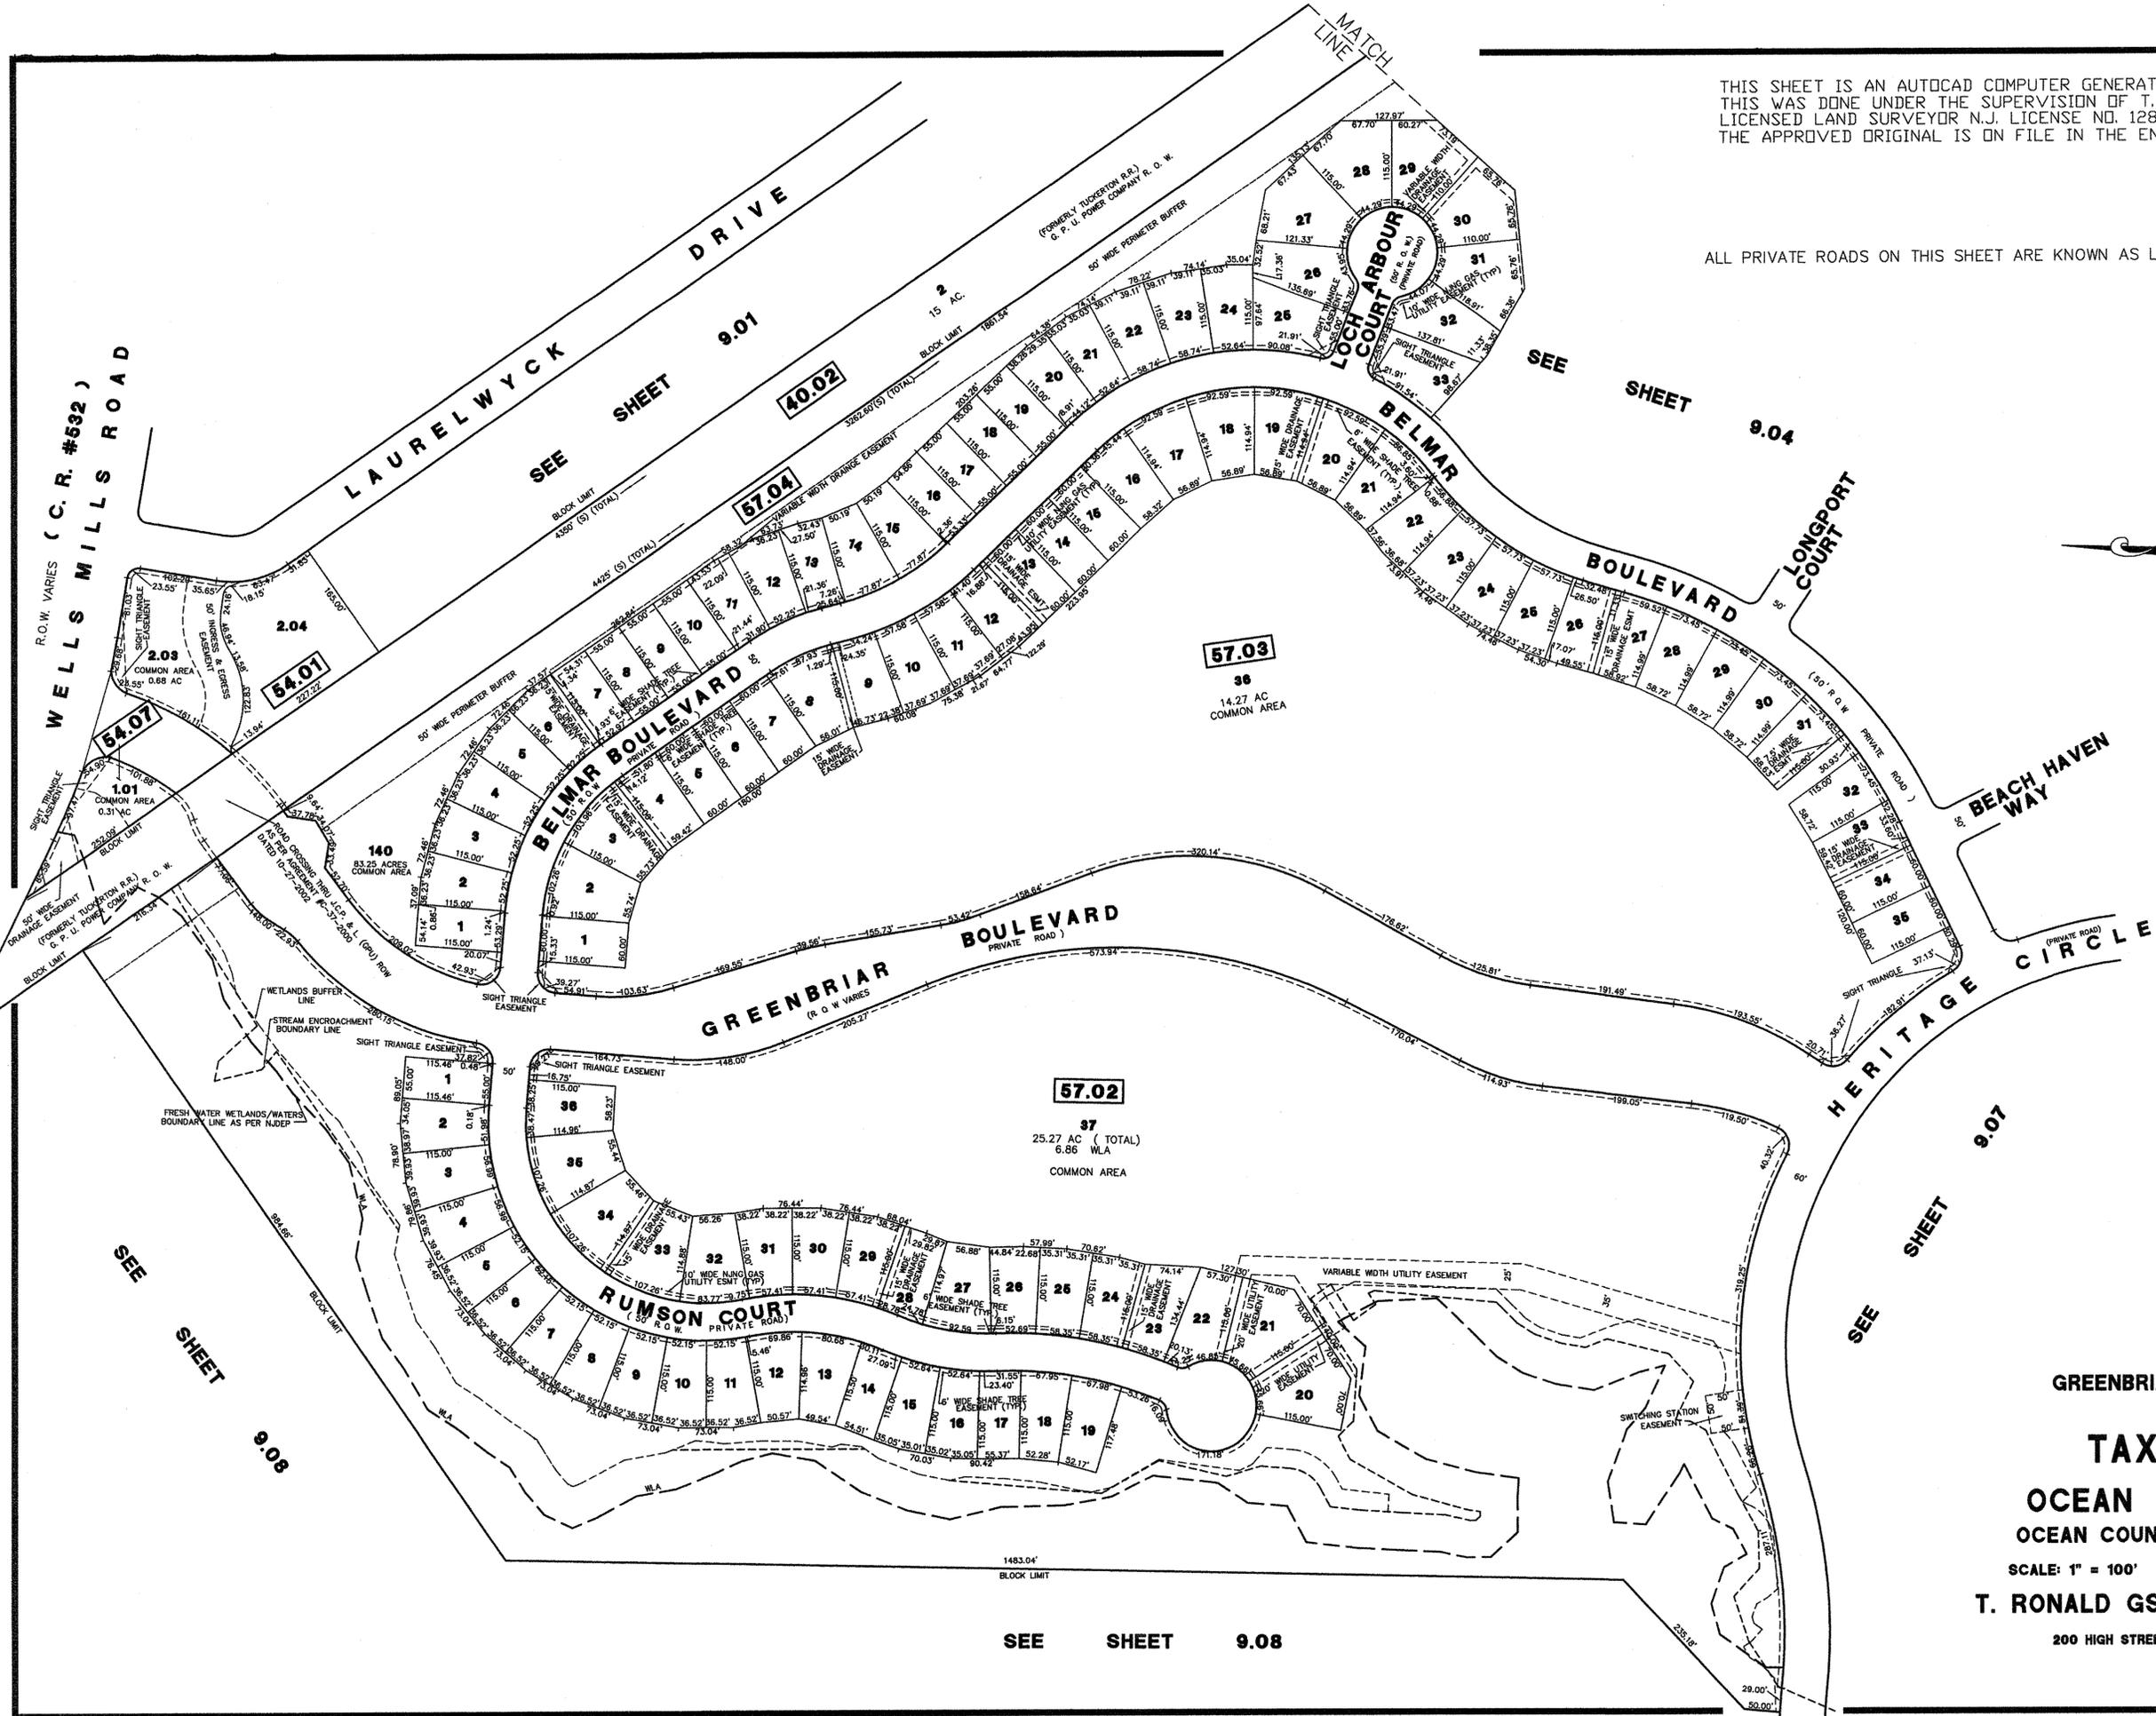

GREENBRIAR OCEANAIRE

# TAX MAP

## OCEAN TOWNSHIP

OCEAN COUNTY, NEW JERSEY

SCALE: 1" = 100' MAY 8, 2002.

T. RONALD GSELL, P.E. & P.L.S.

200 HIGH STREET, MOUNT HOLLY, N.J.

SEE SHEET 9.08

SEE SHEET 9.08

SEE SHEET 9.01

SEE SHEET 9.04

SEE SHEET 9.07

TMR #25  
M-310-001  
SHT 9.03 (REV. 8-15-02)