



REVISIONS		
DATE	NAME	LIC. No.
12/31/21	MICHAEL S. FINNEGAN, PLS	GS34851

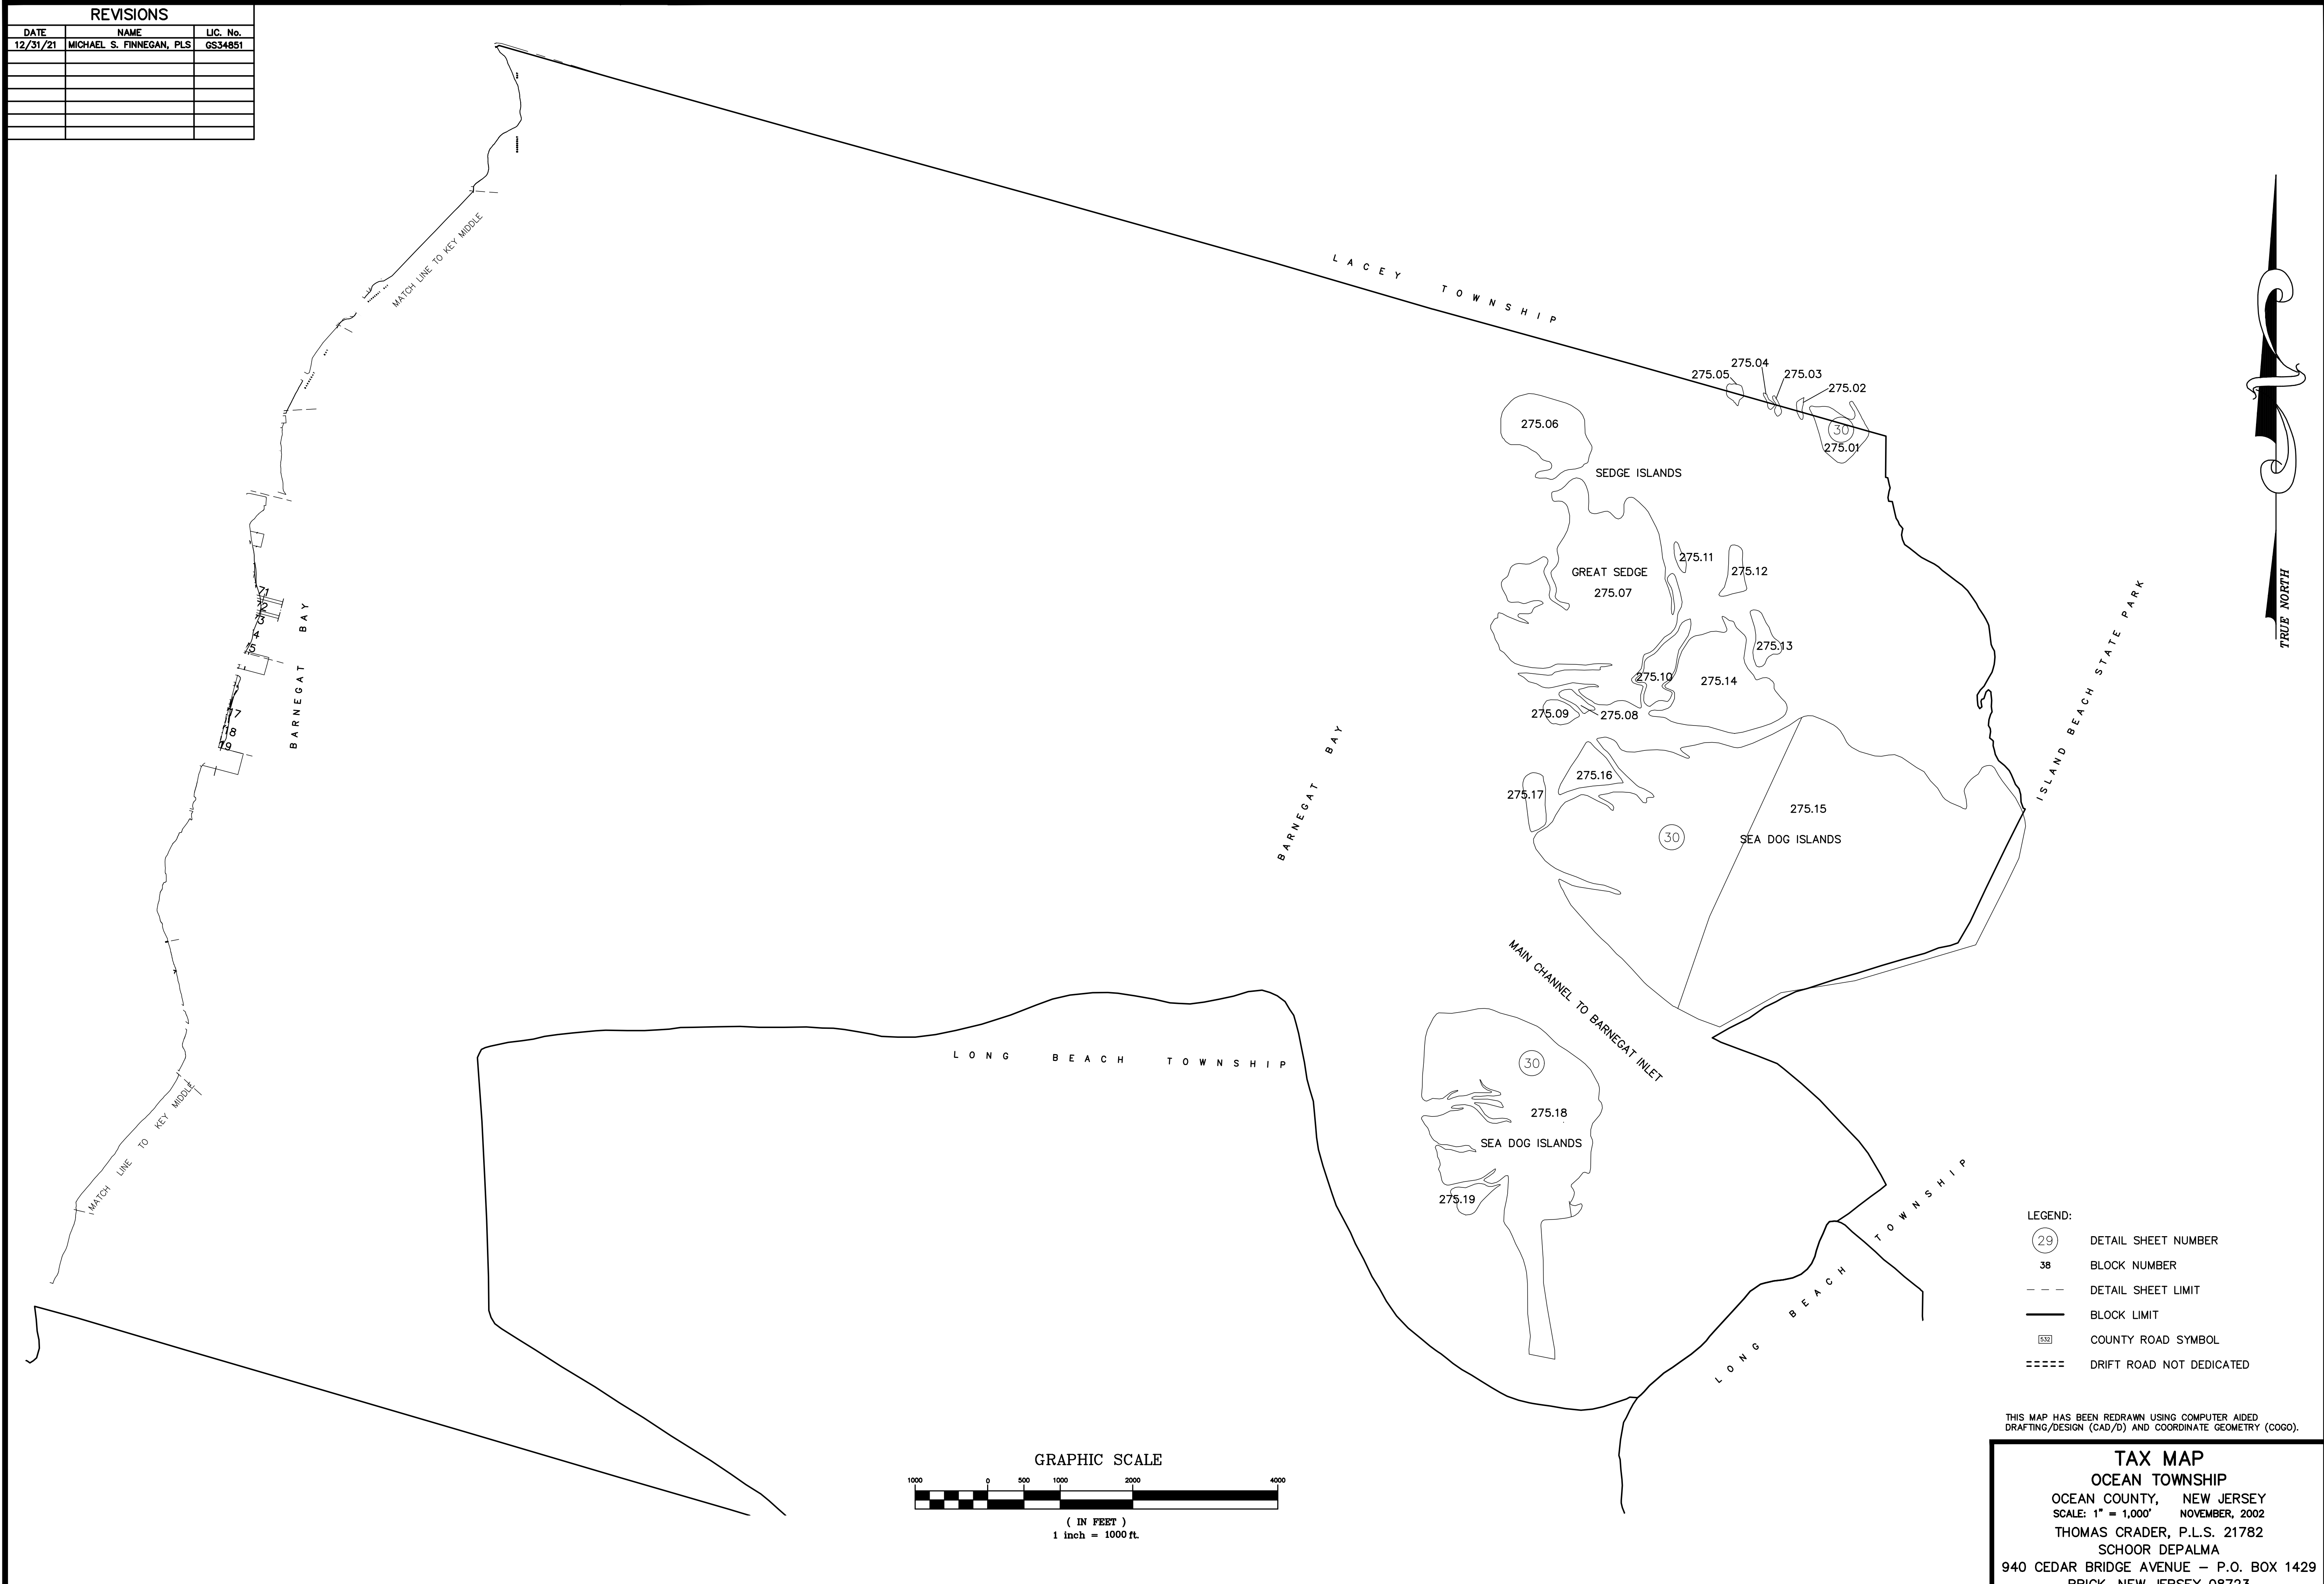

- LEGEND:
- 29 DETAIL SHEET NUMBER
 - 38 BLOCK NUMBER
 - - - - - DETAIL SHEET LIMIT
 - BLOCK LIMIT
 - 30 COUNTY ROAD SYMBOL
 - ===== DRIFT ROAD NOT DEDICATED

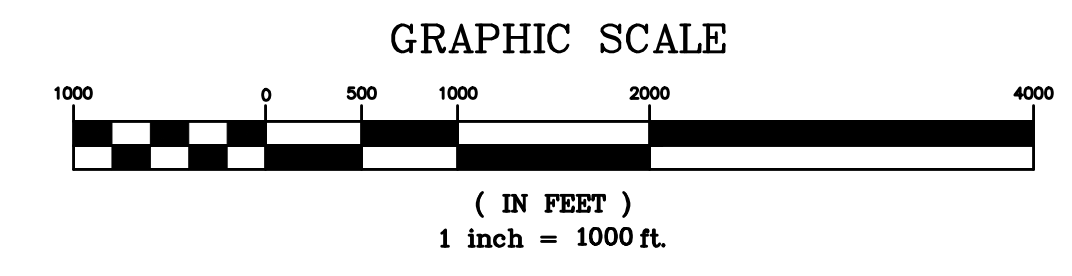

THIS MAP HAS BEEN REDRAWN USING COMPUTER AIDED DRAFTING/DESIGN (CAD/D) AND COORDINATE GEOMETRY (COGO).

TAX MAP
OCEAN TOWNSHIP
 OCEAN COUNTY, NEW JERSEY
 SCALE: 1" = 1,000' NOVEMBER, 2002
 THOMAS CRADER, P.L.S. 21782
 SCHOOR DEPALMA
 940 CEDAR BRIDGE AVENUE - P.O. BOX 1429
 BRICK, NEW JERSEY 08723