
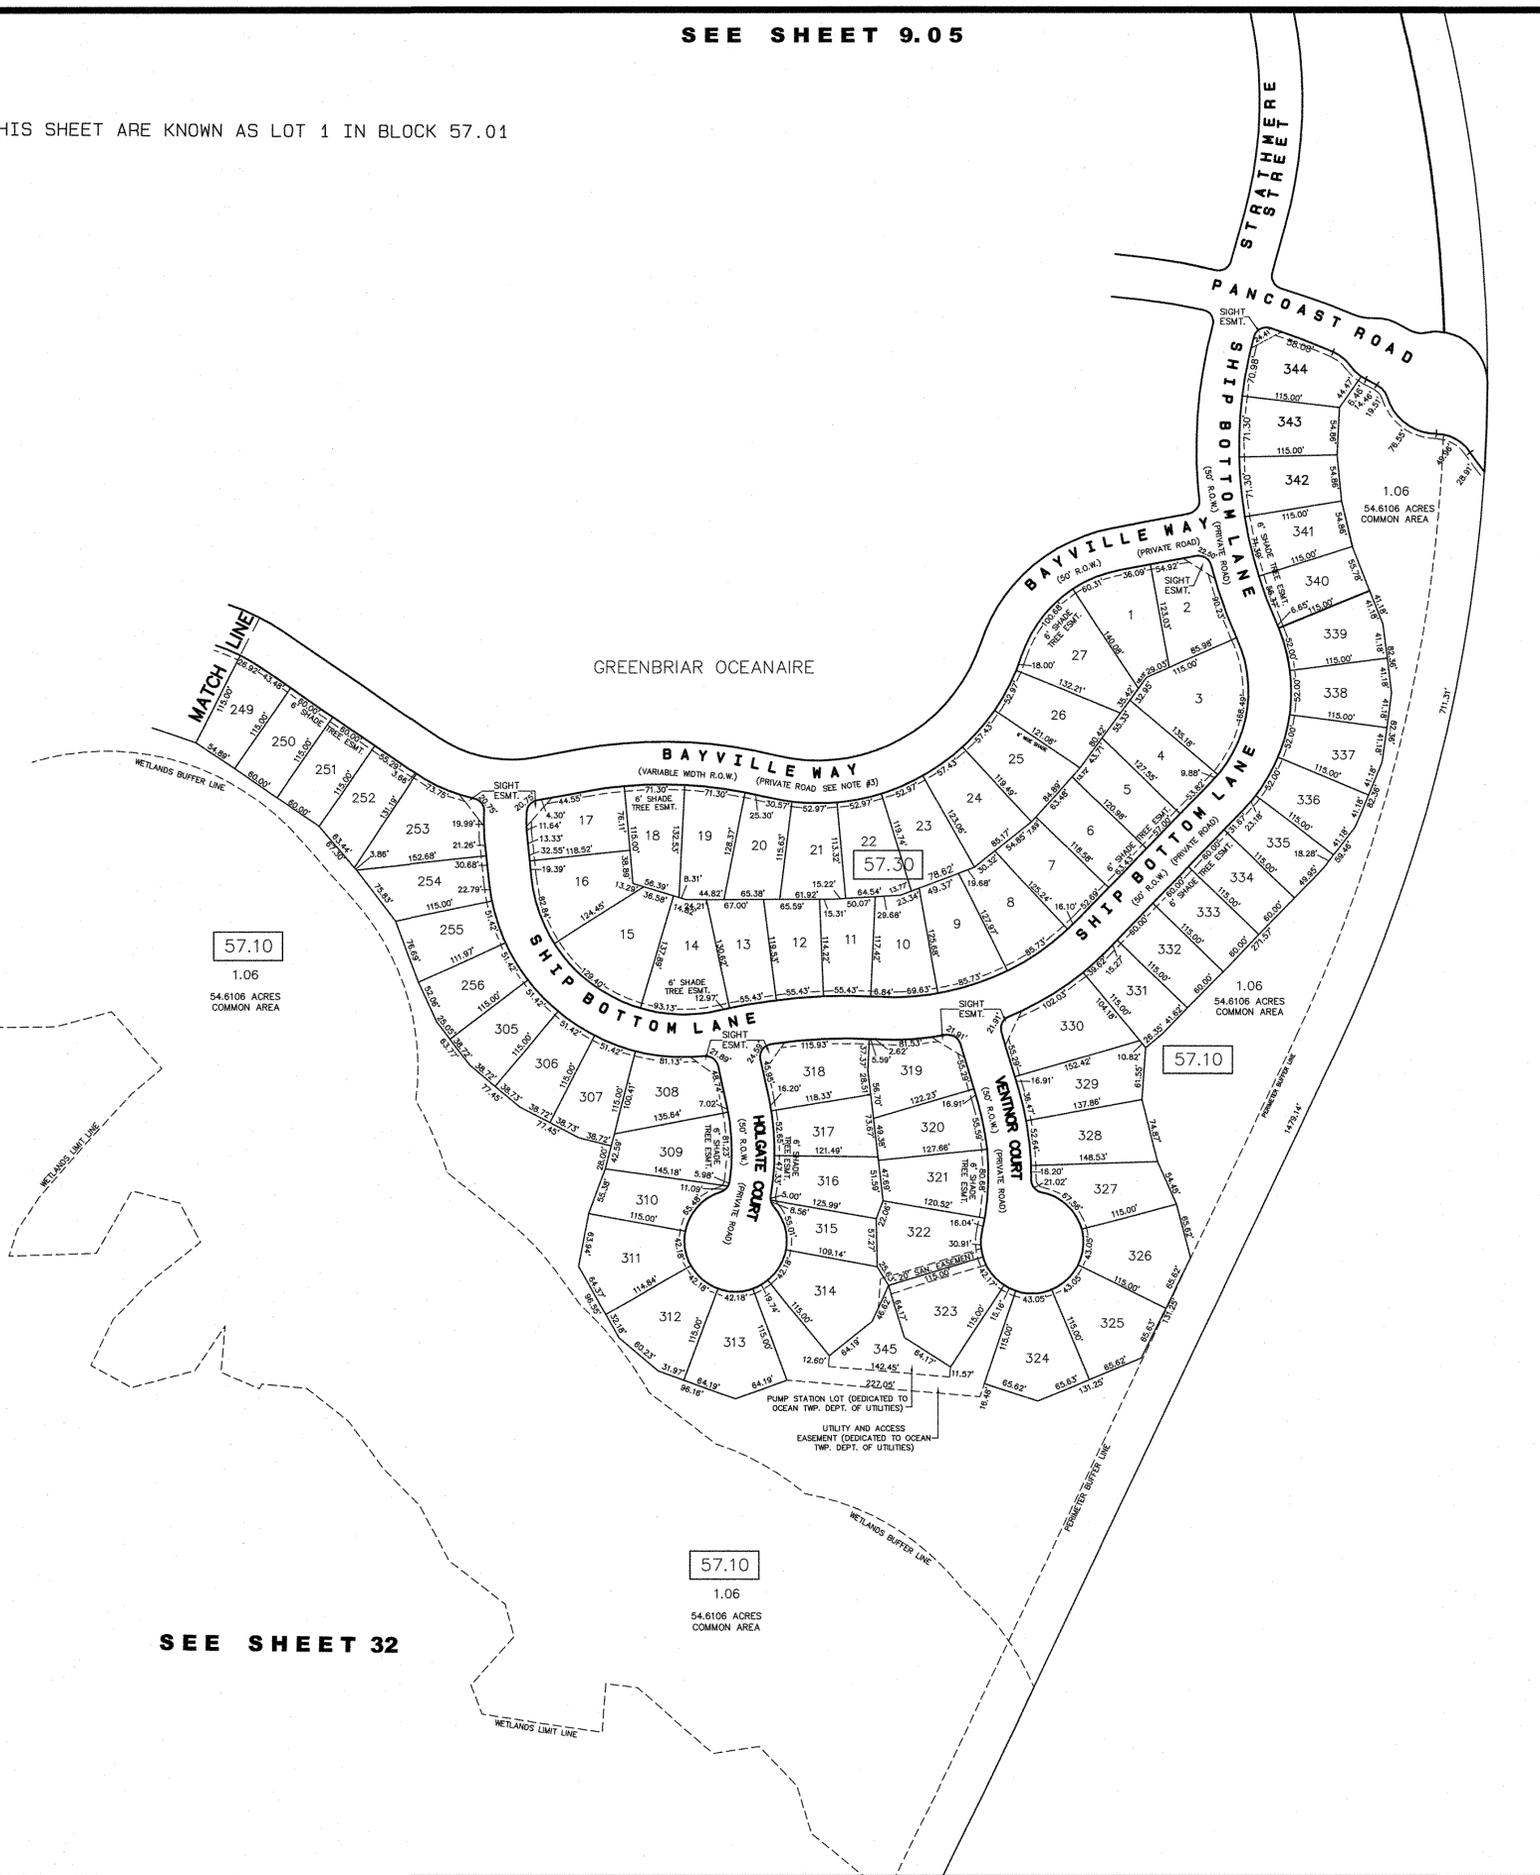


SEE SHEET 9.05

THIS SHEET IS AN AUTOCAD COMPUTER GENERATED DRAWING.
THIS WAS DONE UNDER THE SUPERVISION OF RICHARD A. MORALLE, P.E. & P.L.S.
LICENSED LAND SURVEYOR N.J. LICENSE NO. GB25863 DATED DEC. 31, 2012
THE APPROVED ORIGINAL IS ON FILE IN THE ENGINEER'S OFFICE.

ALL PRIVATE ROADS ON THIS SHEET ARE KNOWN AS LOT 1 IN BLOCK 57.01

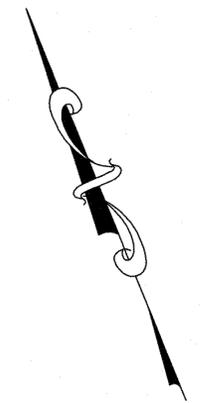

SEE SHEET 9

SEE SHEET 32

THIS MAP HAS BEEN REDRAWN USING COMPUTER AIDED
DRAFTING/DESIGN (CAD/D) AND COORDINATE GEOMETRY (COGO).

TAX MAP
OCEAN TOWNSHIP
OCEAN COUNTY, NEW JERSEY
SCALE: 1" = 100' DECEMBER 31, 2012
RICHARD A. MORALLE, P.E., P.L.S. 25863
T&M ASSOCIATES
11 TINDALL ROAD
MIDDLETOWN, NEW JERSEY 08723

REVISIONS		
DATE	NAME	LIC. No.
12-31-12	RICHARD A. MORALLE	GB25863